


MAY VALLEY PARK PROPERTY

WETLAND DELINEATION FIGURE
PREPARED FOR: ROBERT WYMAN, AICP
RTW ASSOCIATES
1752 NW MARKET ST, #419
SEATTLE, WA 98107

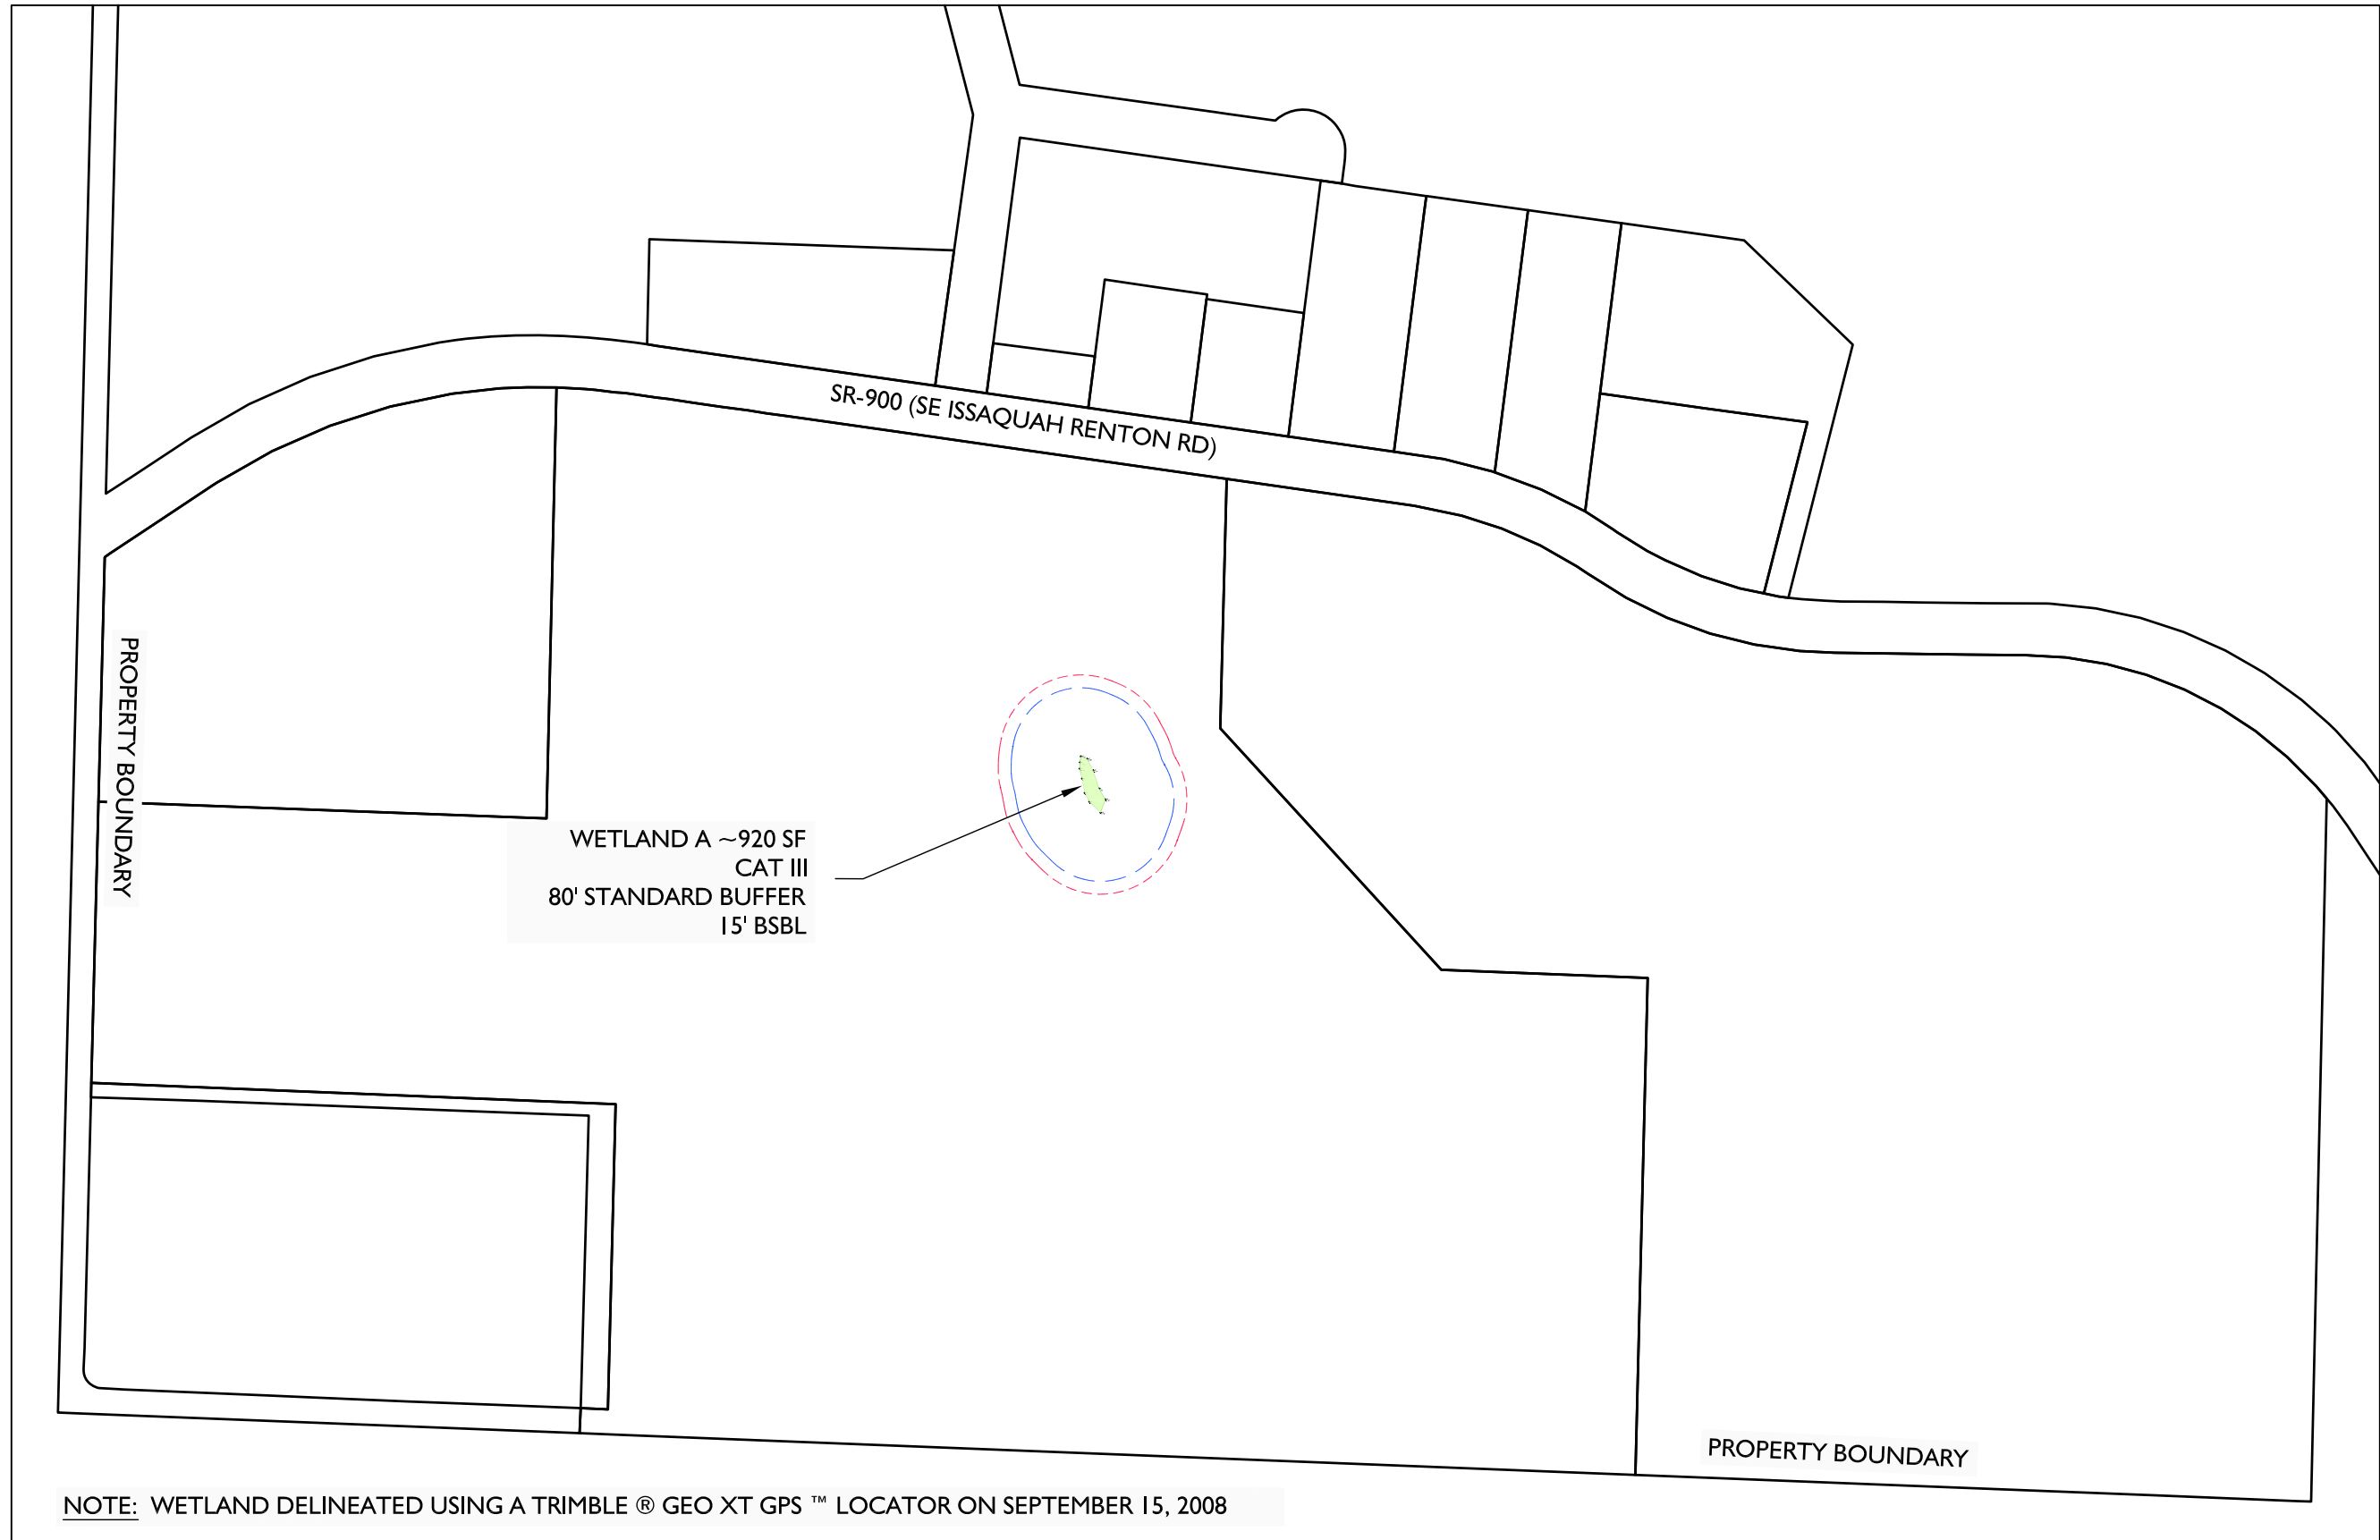

NO.	DATE	DESCRIPTION	BY
1	09-17-08	WETLAND DELINEATION FIGURE	ZS


SHEET SIZE:
ORIGINAL PLAN IS 11" x 17".
SCALE ACCORDINGLY.

PROJECT MANAGER: MM
DESIGNED: MI/ZS
DRAFTED: HM/MM
CHECKED: HM/MM
JOB NUMBER: 080703
SHEET NUMBER: 1 OF 1

NOTE: WETLAND DELINEATED USING A TRIMBLE® GEO XT GPS™ LOCATOR ON SEPTEMBER 15, 2008

WETLAND DELINEATION FIGURE

SCALE: 1" = 200'-0"

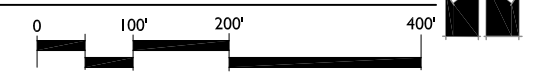

FILENAME: P:\WP_WETLD\080703.DWG
DATE: 9/17/2008
PRINTED BY: ZACK SMITH